

AACS 2023 ANNUAL SCIENTIFIC MEETING

02/09/23 - 02/11/23

MANCHESTER GRAND HYATT SAN DIEGO - GRAND HALL - SAN DIEGO, CA

REVISION
Date: 8/5/2022
By: STEPHANIE HUDGENS


BOOTH COUNT

Inventory as of 08/05/2022

Dimension	Size	Qty	SqFt
10'x10'	100	76	7,600
20'x20'	400	1	400
Totals:	77	8,000	

BLDG. LEGEND:

FEC = FIRE EXTINGUISHER CABINET
FE = FIRE EXTINGUISHER
⊙ = FIRE STROBE

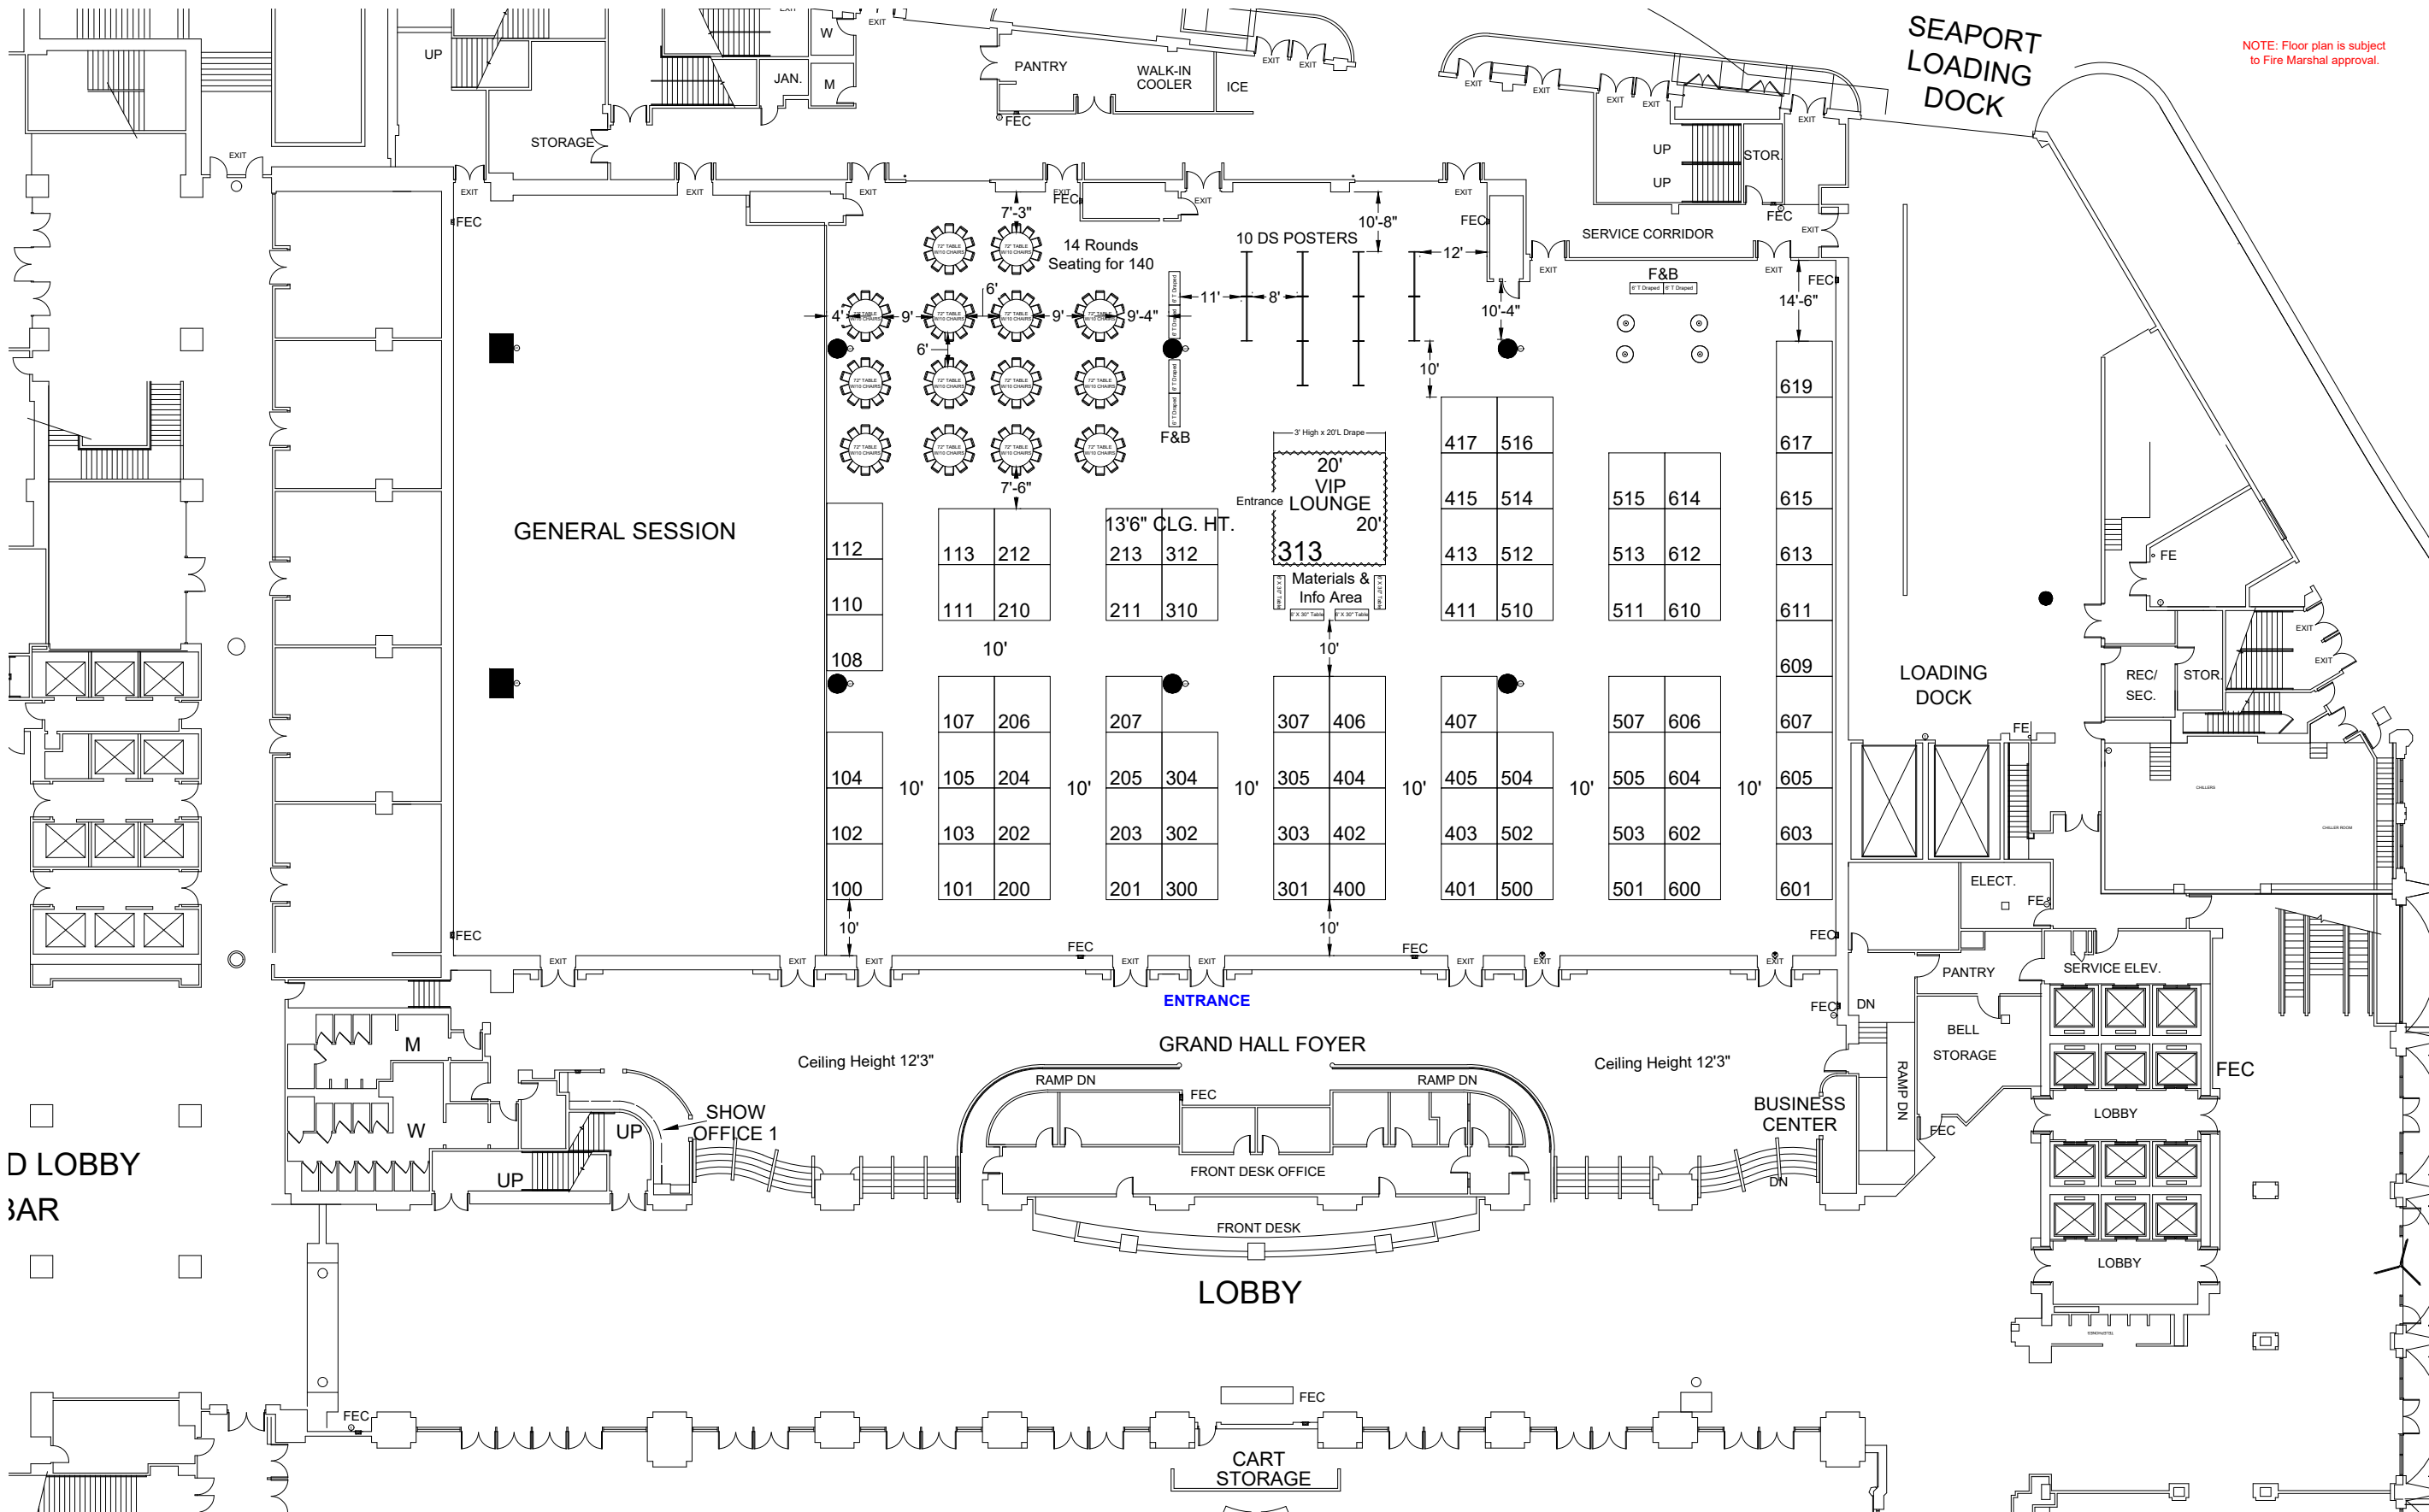

NOTE: Floor plan is subject to Fire Marshal approval.

DRAWING INFO

Passport Line Item Number:
#8658832
Facility:
MANCHESTER GRAND HYATT SAN DIEGO
Facility Location:
GRAND HALL
City & State:
SAN DIEGO, CA
Scale: CUSTOM
Project #: 514867
Acct. Sales: KELLY ROBERTS
Acct. Mgmt.: GINA THORNTON
Started: 7/29/2022
Started By: STEPHANIE HUDGENS
Prod. Branch: ANAHEIM

Freeman.

Disclaimer - This floor plan is preliminary and subject to change pending review and official approval by all authorities having jurisdiction. Every effort has been made to ensure the accuracy of all information contained on this floor plan. However, no warranties, either expressed or implied, are made with respect to this floor plan. If the location of building columns, utilities or other architectural components of the facility is a consideration in the construction or usage of an exhibit, it is the sole responsibility of the exhibitor to physically inspect the facility to verify all dimension and locations.
© Copyright 2022, Freeman Co. All rights reserved.

Confidential and Proprietary - the information contained herein is the proprietary information of Freeman and by accessing the information, the recipient agrees to keep the information confidential and not disclose it to any third party without the prior consent of Freeman. Recipient also agrees to only use the information for its internal evaluation purposes and for no other purpose, without the prior consent of Freeman.

File Path: C:\Vault\Designs\Projects\A\Am Academy of Cosmetic Surgery - Annual Scientific Meeting\Floor Plans\AACS23.dwg | Tab Name: L8658832.FP